



⑤ Plan View
1" = 1'-0"



③ Door Section
1" = 1'-0"

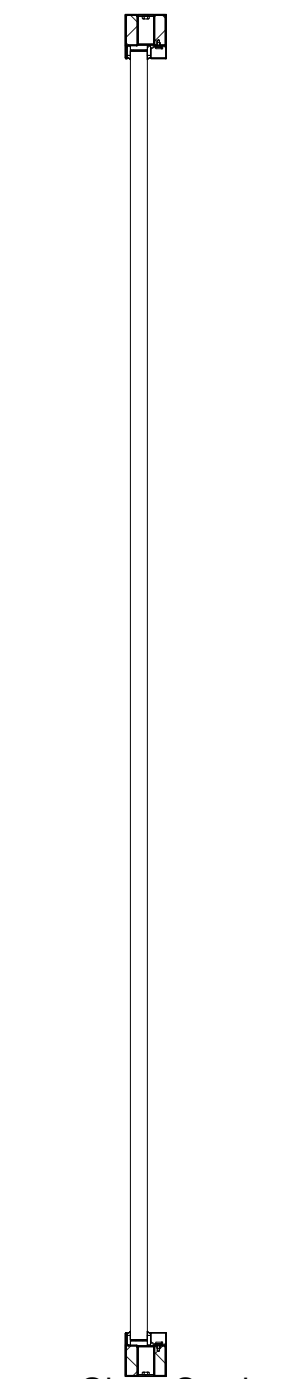

④ Glass Section
1" = 1'-0"

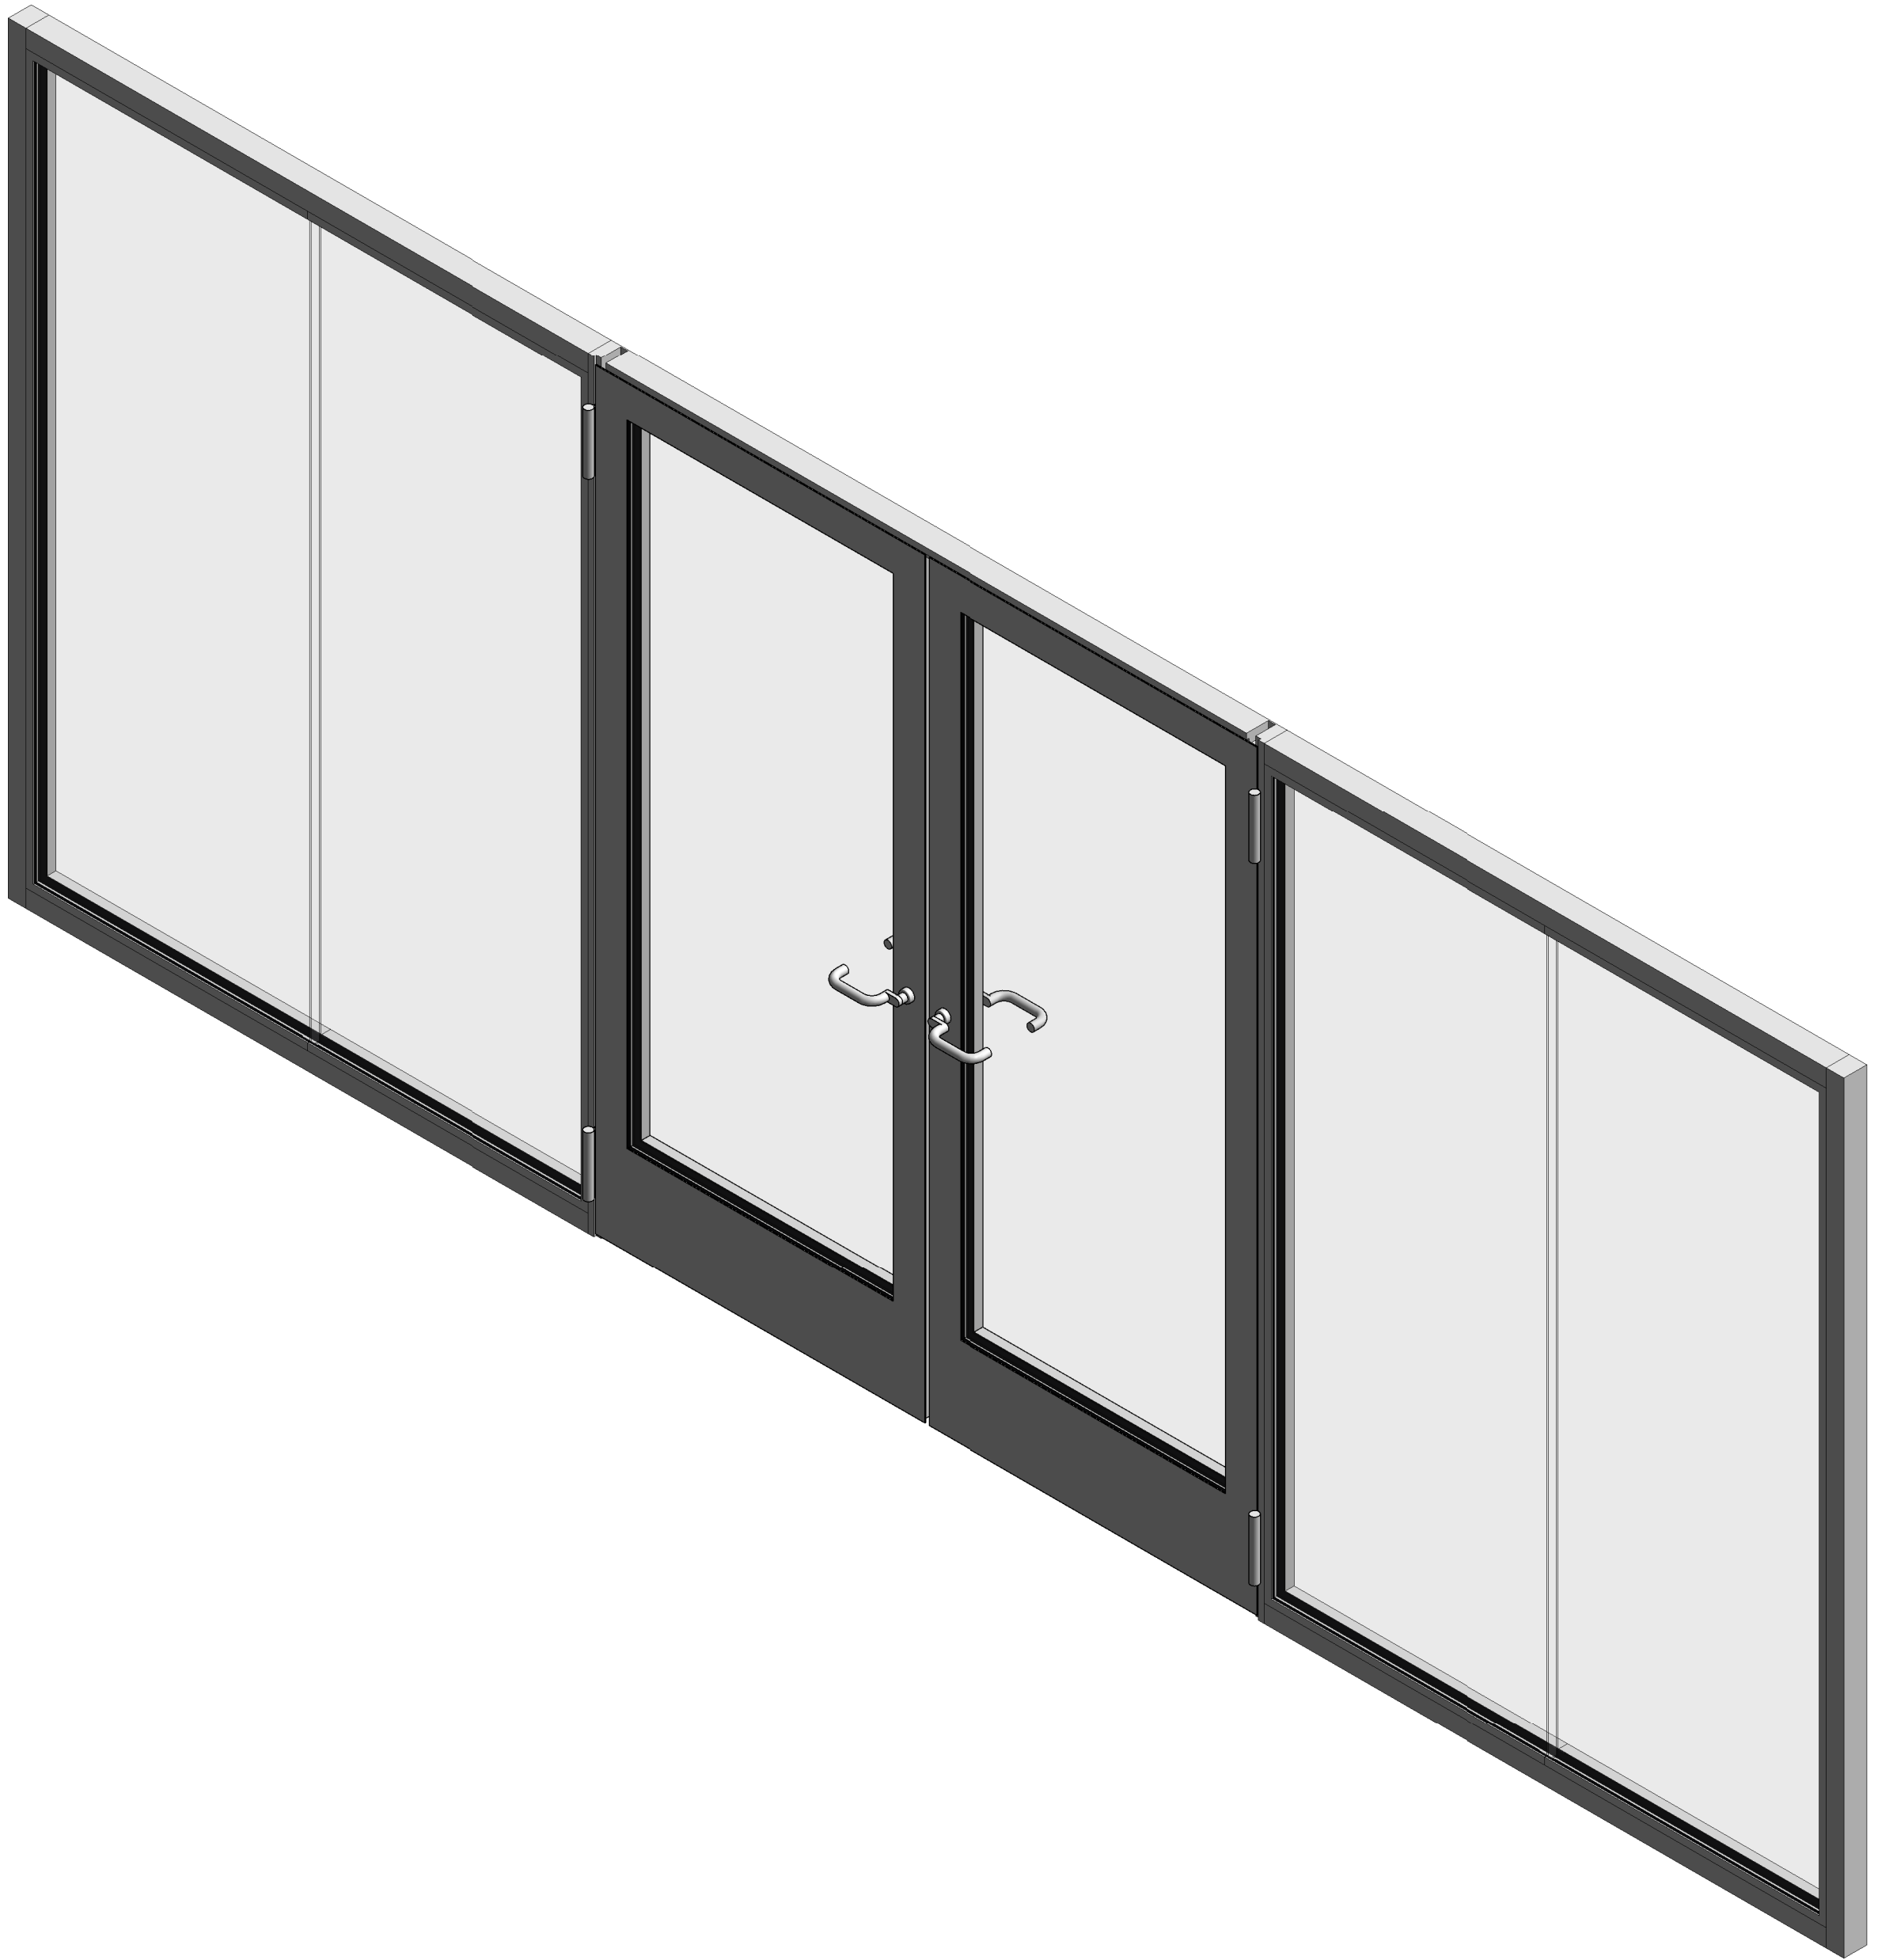

① 3D ISO



**HOW TO
TRANSFER
ASSEMBLIES**

McGRORY GLASS, INC.

1400 Grandview Avenue,
Paulsboro, NJ 08066
800-220-3749
www.mcgrory.com